

VIRUKSHAM  
PROMOTER


SEED YOUR FUTURE

The Land For Your  
*Dream home*

Viruksham  
Avenue

@Maduranthagam Town



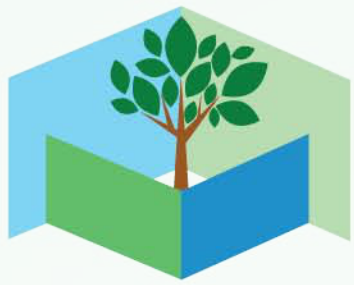


**VIRUKSHAM**  
PROMOTER

# Viruksham Avenue

@Maduranthagam Town

## ROUTE MAP

(Not to scale)

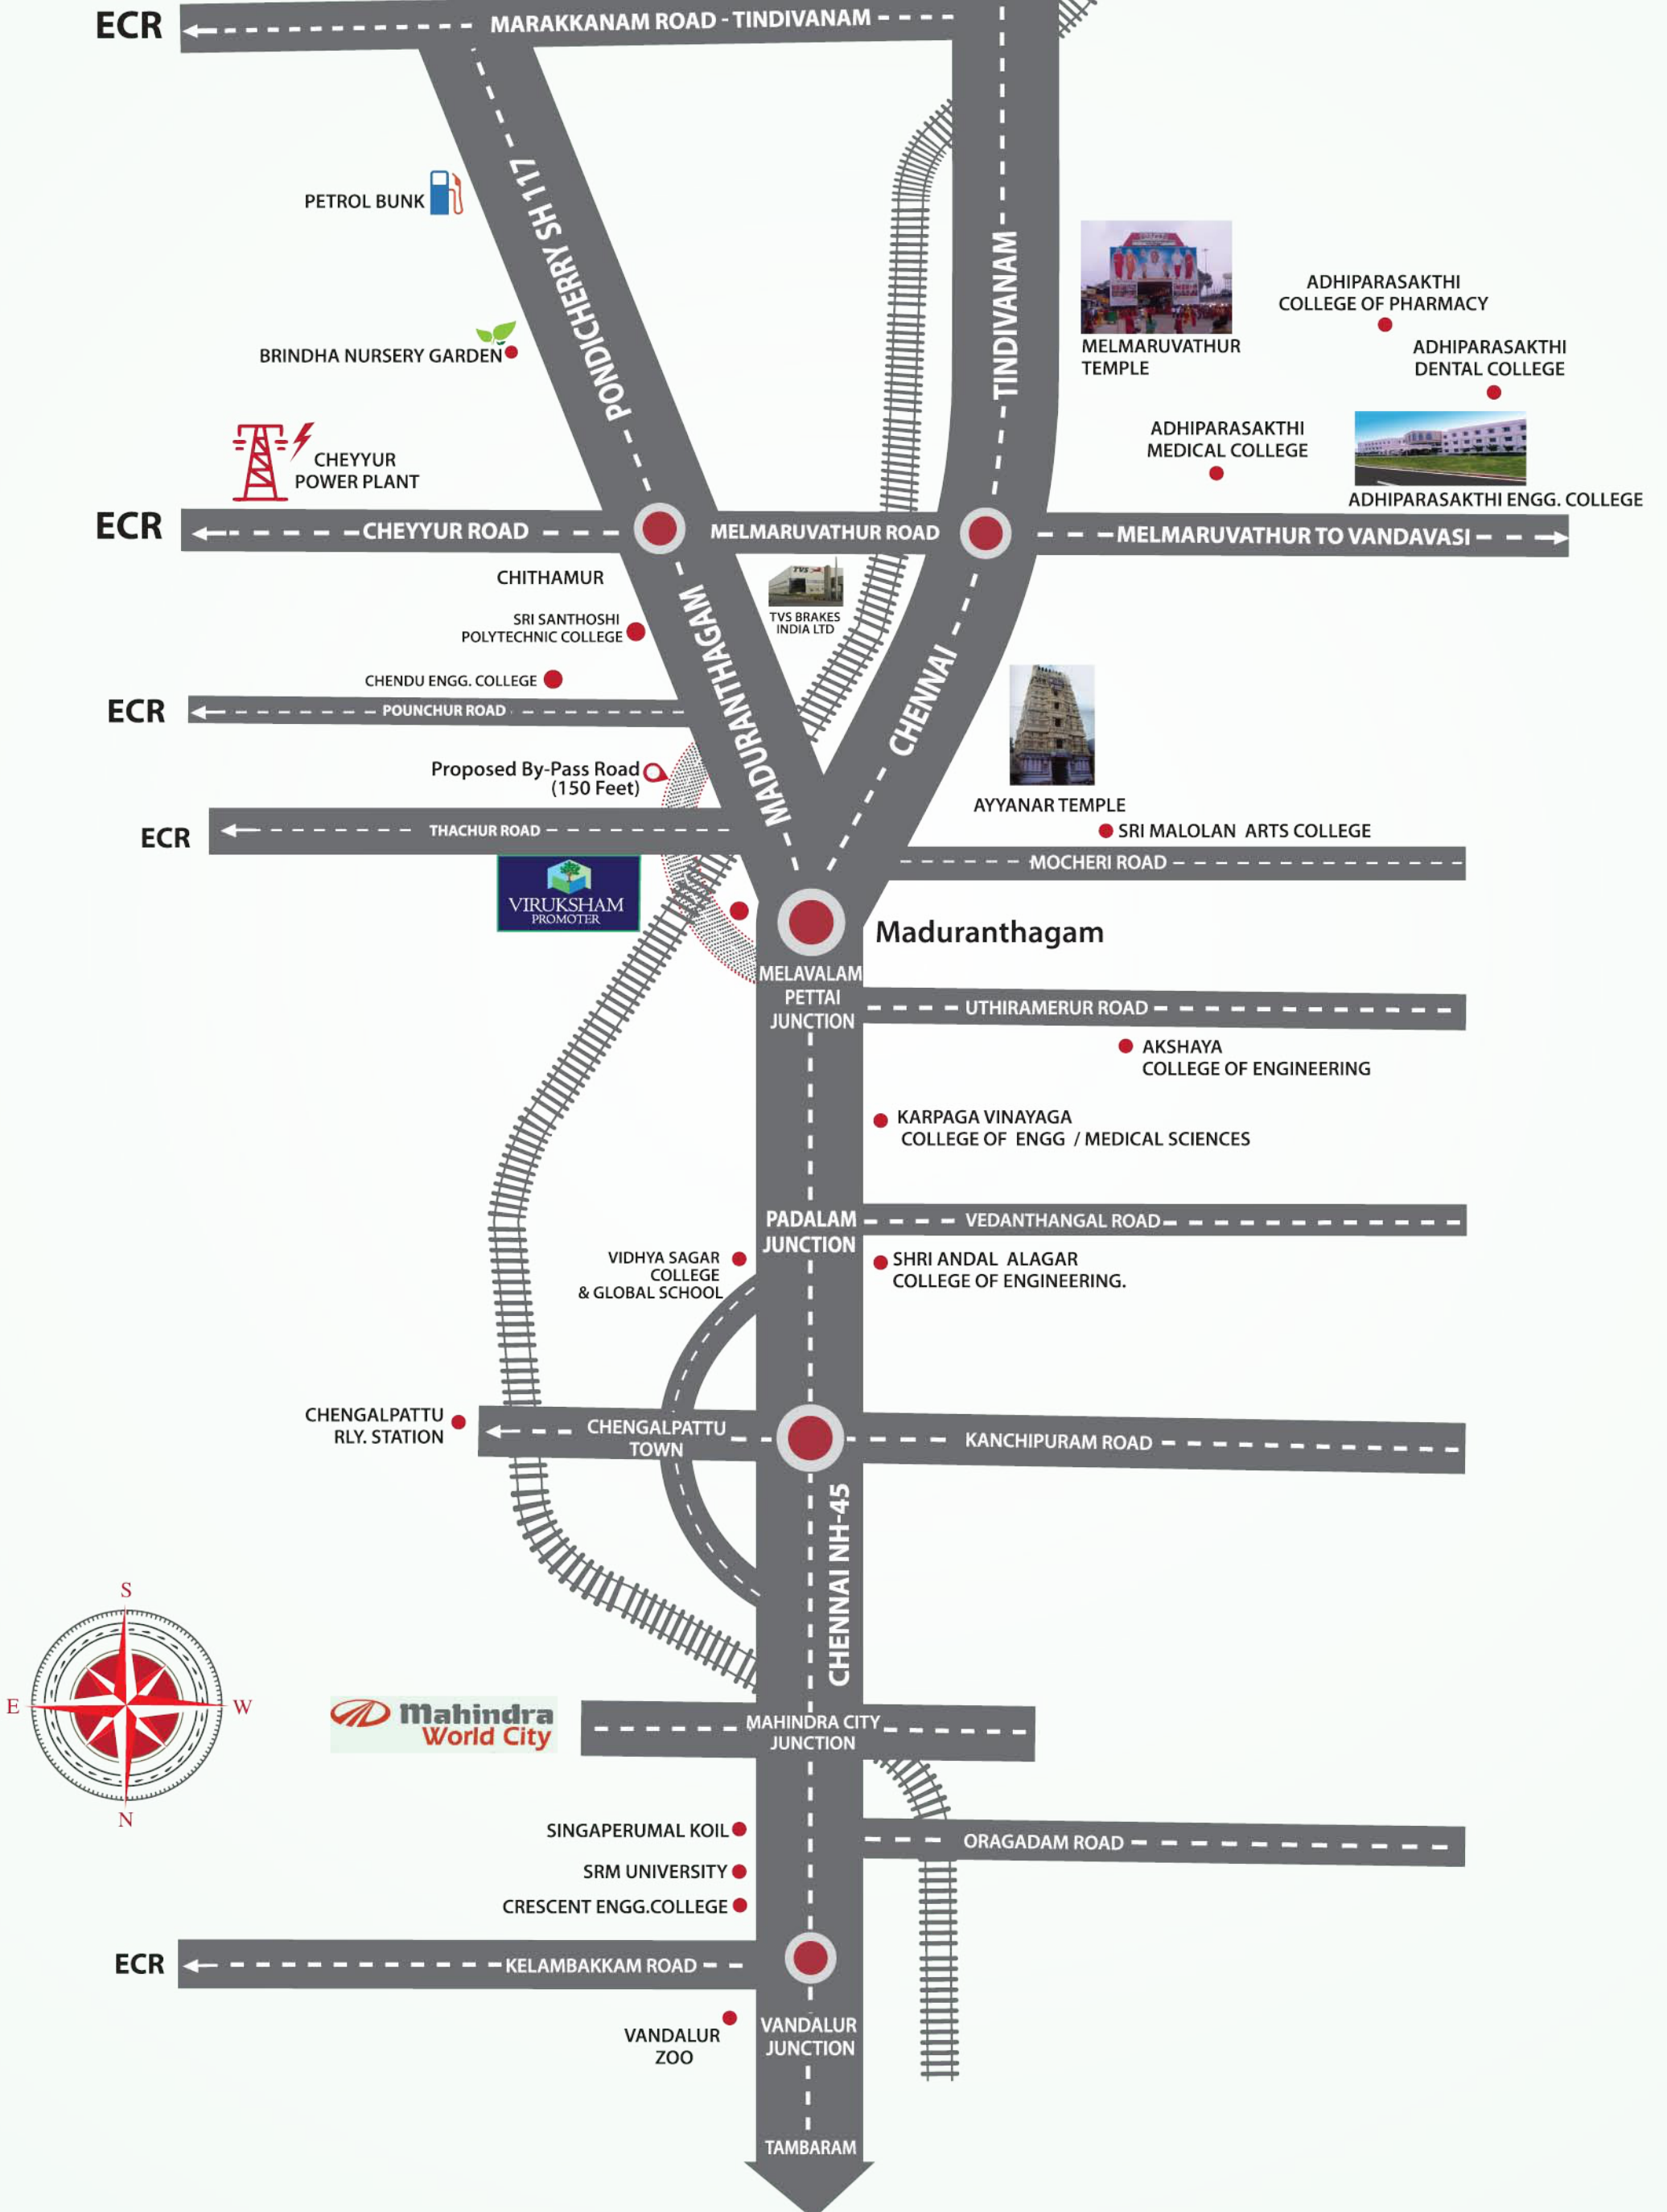



# Viruksham Avenue

@Madurantakam Municipality

Plan showing the housing sites  
 In Survey Nos : 768/3,4A,4B,4C,5,9D,9E,9G,10,11,13,14,15, 16,17,18B,18C,19,20,25,26,27A,27B,  
 28A,28B,29 of Maduranthagam  
 Town Survey Nos : 12/2,3,4,5,6,8,9,10,11,18,19,20,21,22,23,24,26 Block No:76  
 and 15/1 of Chozhanthangal Village , Maduranthagam taluk, Kanchipuram District

## AREA DETAILS



PLOT NO	AREA IN Sq.Ft.	PLOT NO	AREA IN Sq.Ft.
1	701	100 to 102	1200
2 to 4	600	103	1000
5, 6	750	104	1460
7	841	105	1675
8	945	106	1200
9 to 15	600	107	1275
16	1065	108	1185
17	1047	109	1095
18	1002	110	1002
19	962	111	805
20 to 32	600	112	812
33	716	113	722
34	941	114	630
35 to 47	600	115	802
48	455	116	1020
49	555	117 to 124	800
50	645	125	1600
51	1051	126	1200
54	1060	127 to 133	600
55	1110	134	687
56	545	135	465
57 to 70	600	136 to 142	600
71	618	143	1200
72	545	144	1200
73	630	145 to 149	600
74	797	150	672
75	830	151	977
76	865	152 to 156	600
77	900	157	1200
78	930	158	1200
79	957	159 to 161	660
80	990	162	600
81	1020	163	750
82	1047	169	600
83	1070	170 to 172	660
84	1082	173	1200
85	790	180	1155
86	1039	181	631
89	2257	182	612
90	1225	183	744
91	1227	184	1198
92	1894	PARK - 1	7769
93	1446	PARK - 2	1460
94 to 99	700	OWNER USE	522



Seed Your Future

